


SECTION X-X

SCALE : 1:100

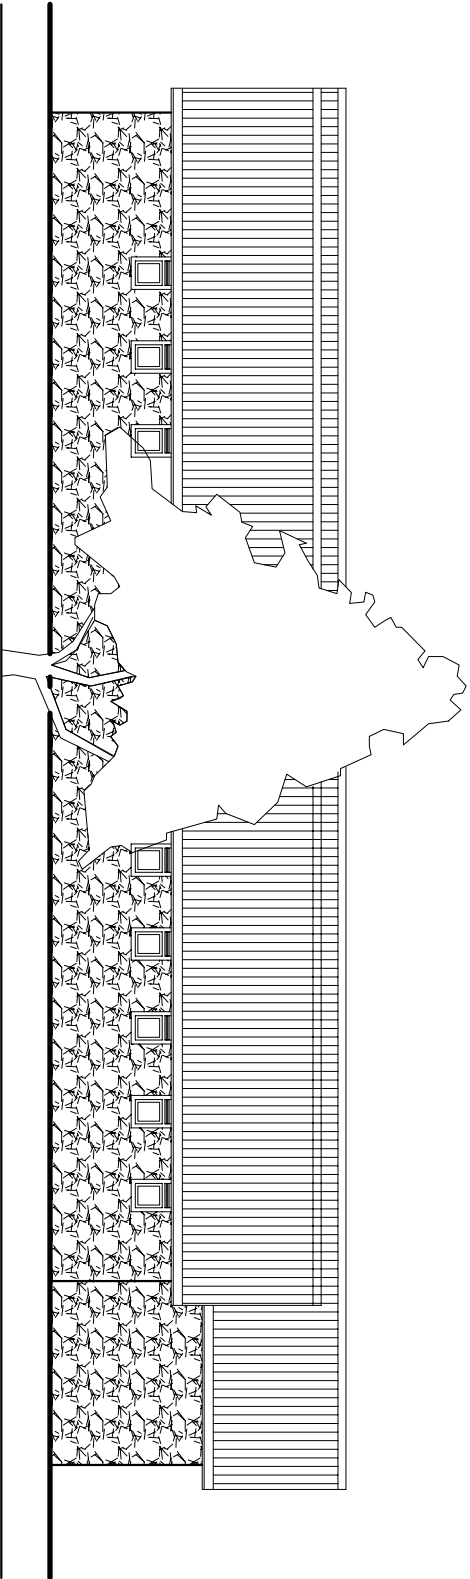

**ELEVATION FROM
SWIMMING POOL SIDE.**

SCALE : 1:100

**Proposed Read Junior Roof and Wash rooms
For Junior Dormitories at S. Thomas' College - Gurotalawa.**